


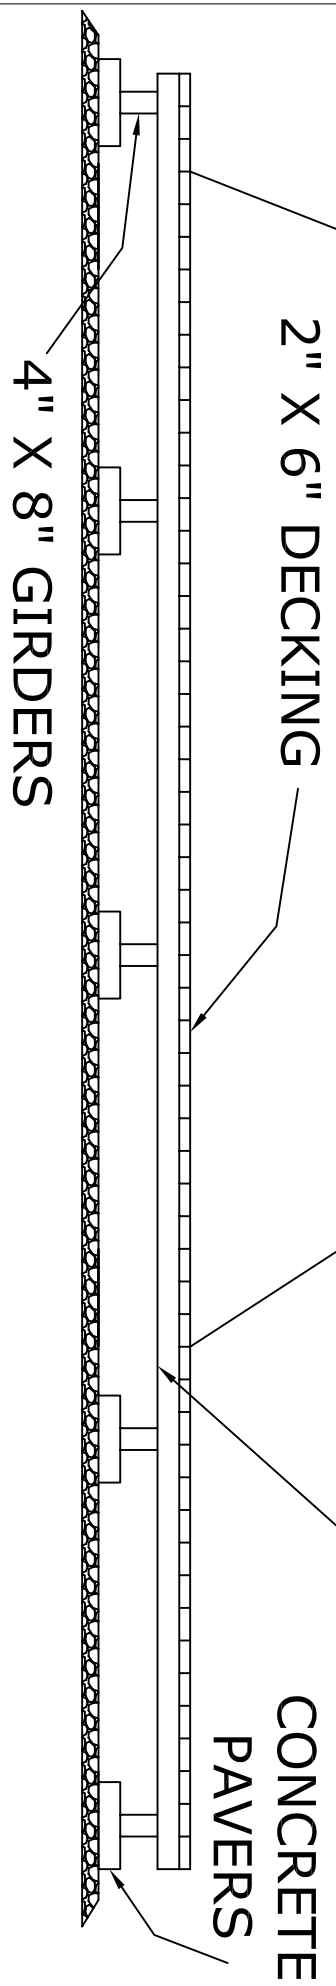

EXTERIOR TIPI DECK CROSS SECTION



2" X 6" DECKING

2" X 6" JOISTS

CONCRETE
PAVERS

4" X 8" GIRDERS